




01	02	03	04	05	06	07
A.01	A.02	A.03	A.04	A.05	A.06	A.07

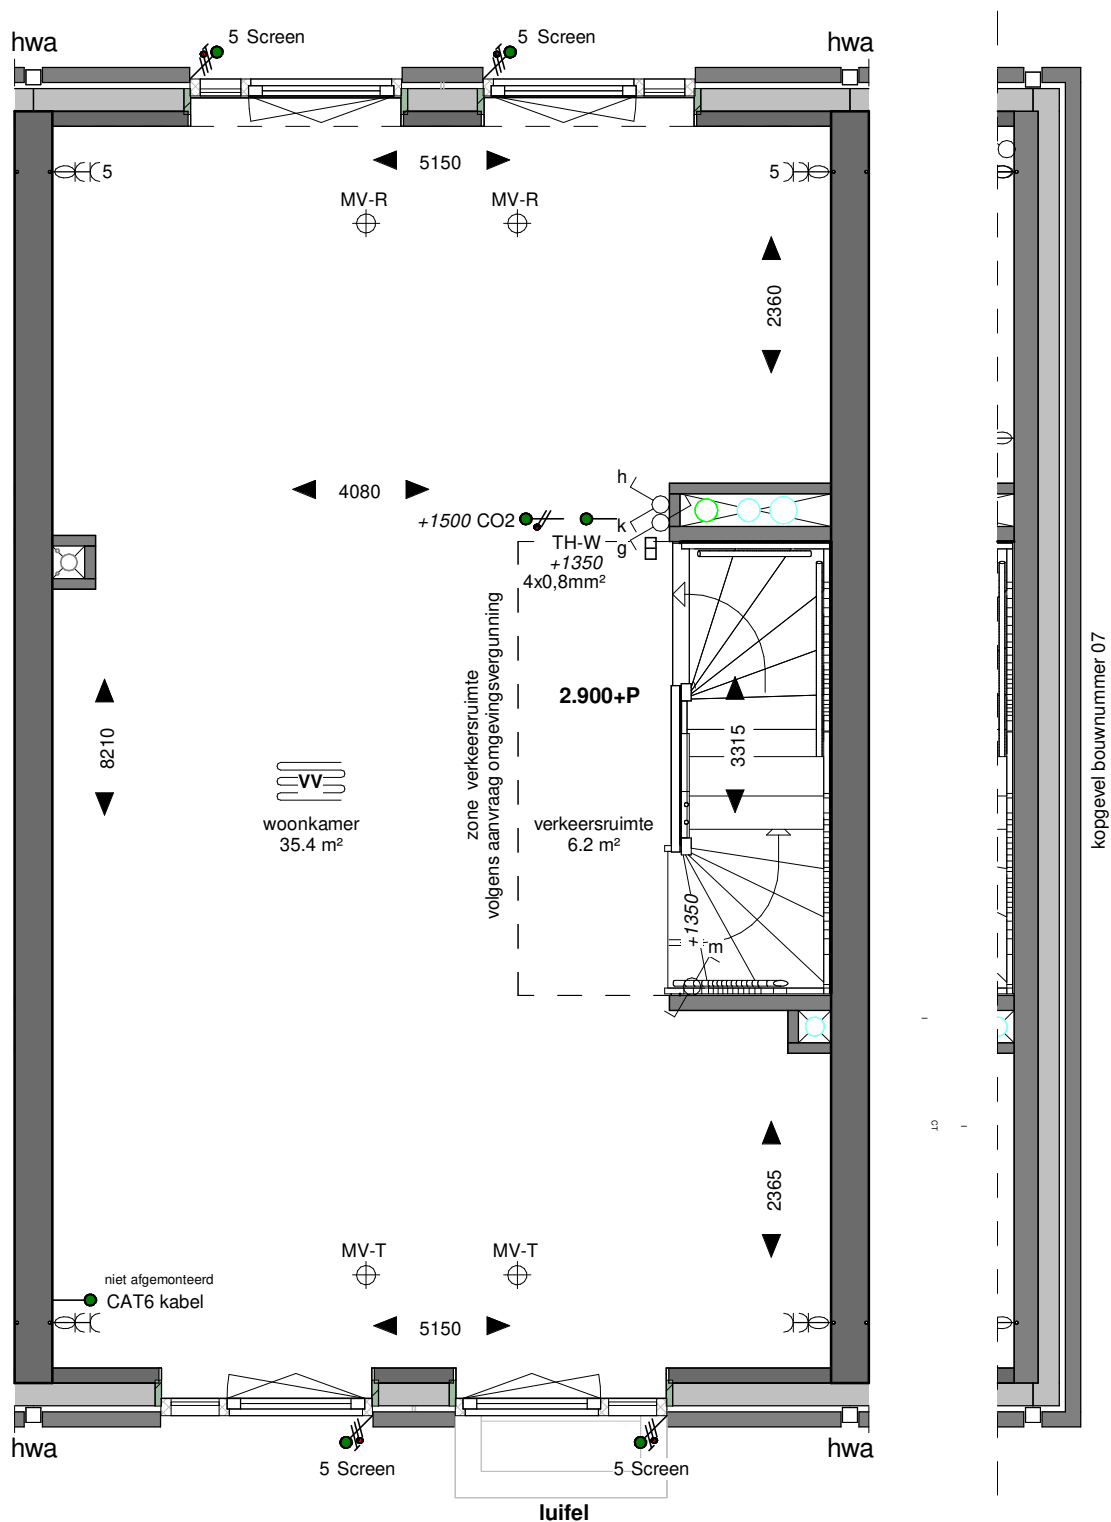

werk: Stadswerven Deelgebied C2
werknummer: 22933
datum: 14-05-2025
gewijzigd: -
schaal: 1:50
onderdeel: plattegrond nivo 1
bladnummer: VK-A-101